

# Site Plan

SCALE= N.T.S.

Revised 2/28/23


# Concept Plan CAMBRIA

Cambria Titusville, FL hotels & suites



**CONSTRUCTION & DESIGN GROUP**  
OF FLORIDA

CONSTRUCTION / DESIGN & BUILD SOLUTIONS

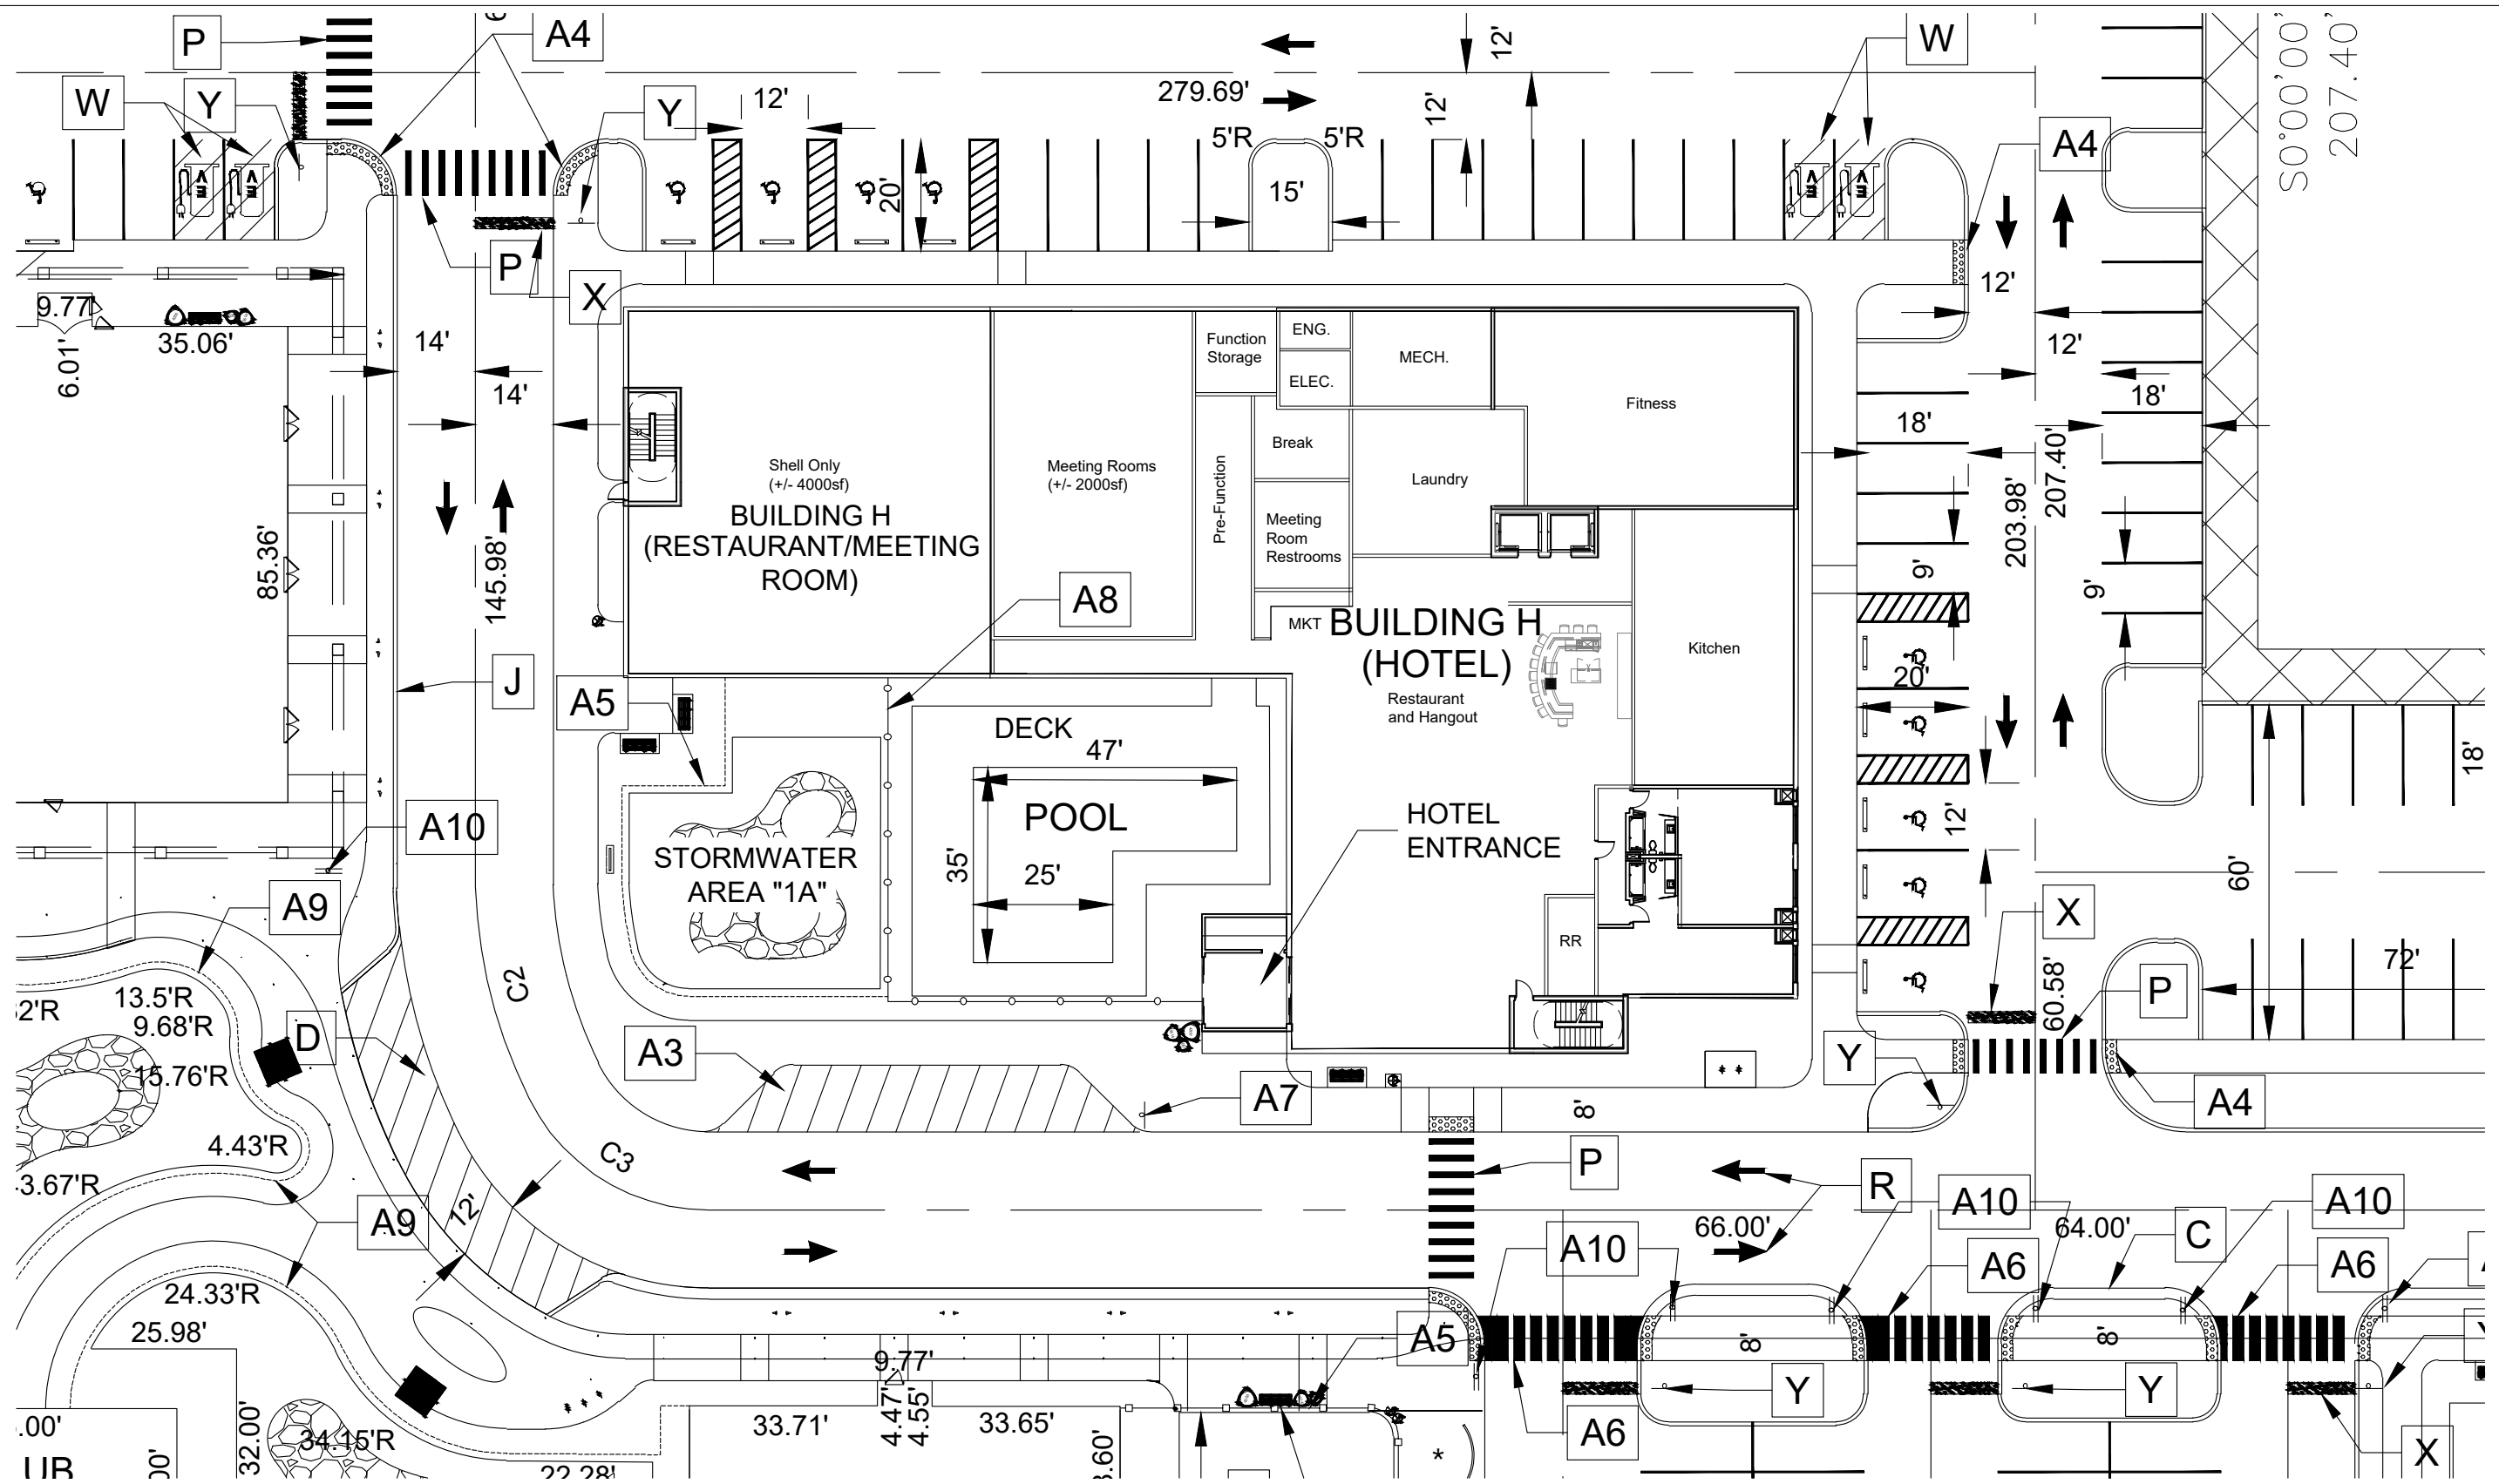


# Enlarged Site Plan

SCALE= 1:30


Revised 2/28/23

# Concept Plan **CAMBRIA** Cambria Titusville, FL **hotels & suites**

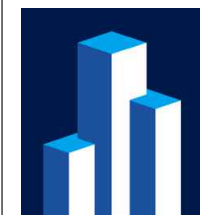

**CONSTRUCTION  
&  
DESIGN GROUP**  
OF FLORIDA

CONSTRUCTION / DESIGN & BUILD SOLUTIONS

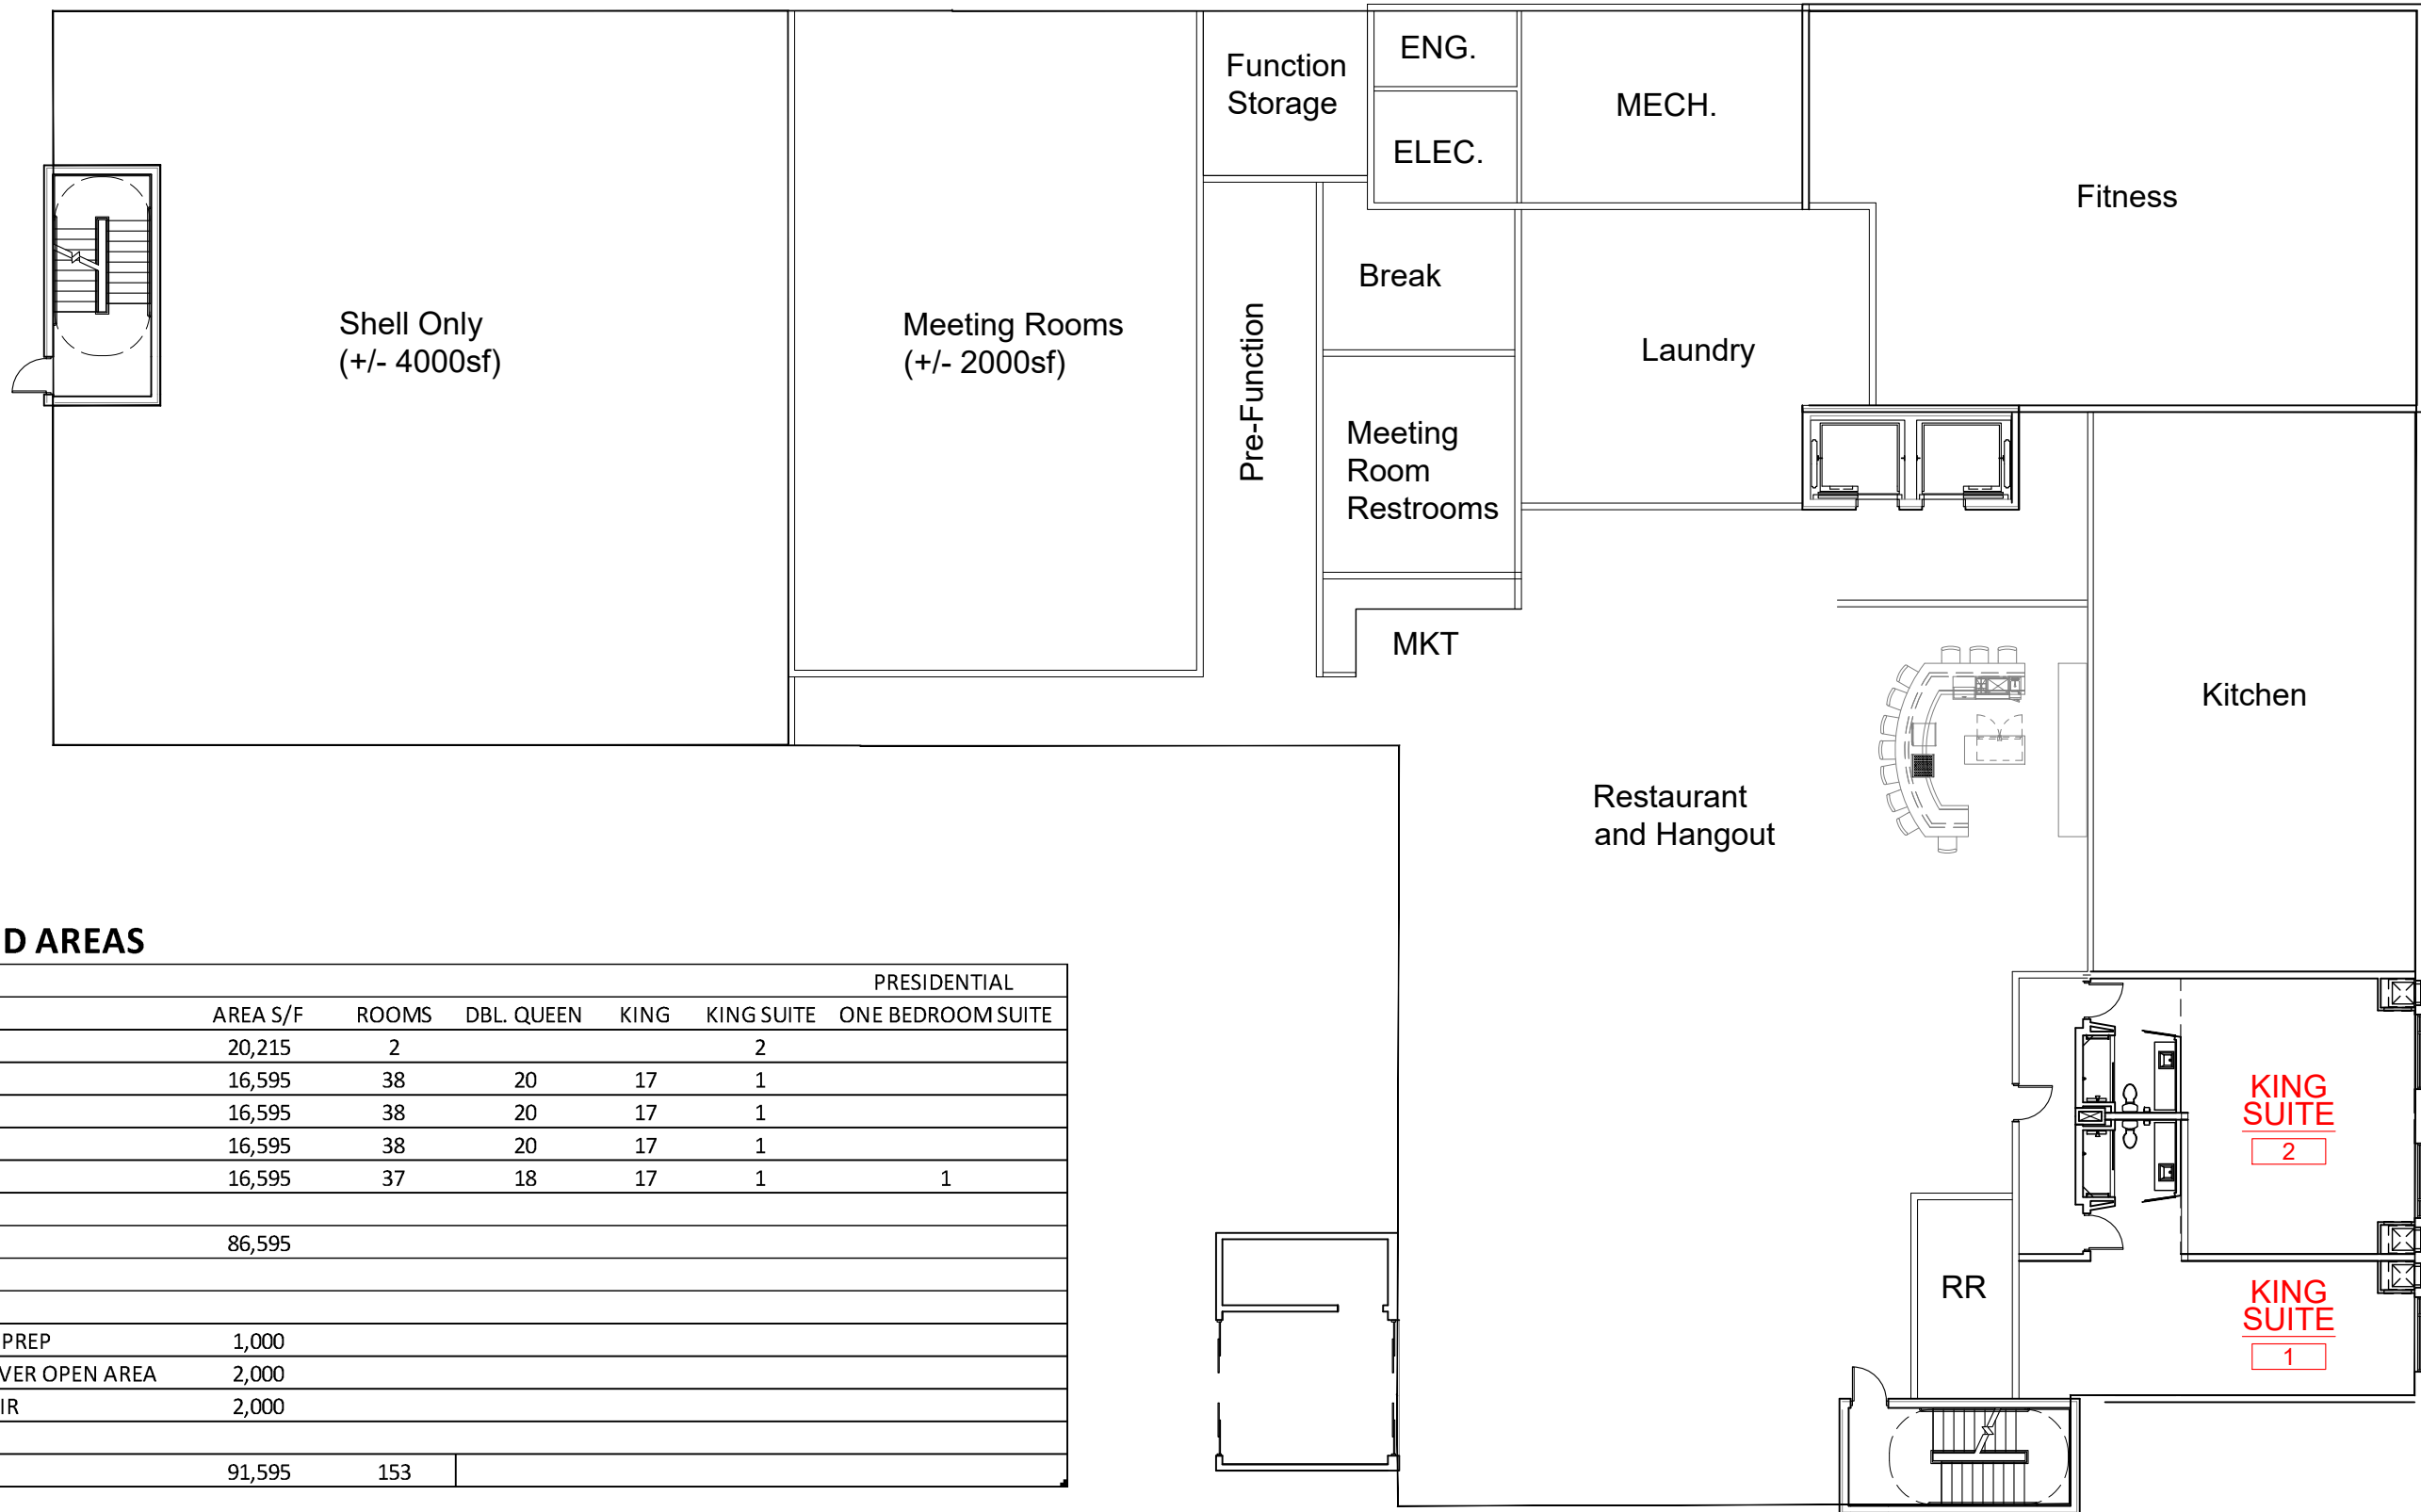

**ROOMS AND AREAS**


	AREA S/F	ROOMS	PRESIDENTIAL			
			DBL. QUEEN	KING	KING SUITE	ONE BEDROOM SUITE
1ST FLOOR	20,215	2			2	
2ND FLOOR	16,595	38	20	17	1	
3RD FLOOR	16,595	38	20	17	1	
4TH FLOOR	16,595	38	20	17	1	
5TH FLOOR	16,595	37	18	17	1	1
TOTAL	86,595					
ROOF TOP FOOD / PREP	1,000					
ROOF TOP BAR COVER OPEN AREA	2,000					
ROOF TOP OPEN AIR	2,000					
GRAND TOTAL	91,595	153				

**Ground Floor Plan**

SCALE= 1/16"=1'-0"

Revised 2/28/23

**Concept Plan** **CAMBRIA**  
Cambria Titusville, FL **hotels & suites**

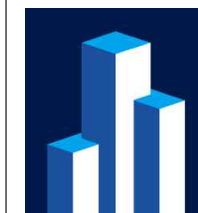

**CONSTRUCTION & DESIGN GROUP**  
OF FLORIDA

CONSTRUCTION / DESIGN & BUILD SOLUTIONS




## 2nd,3rd & 4th Floor Plan

SCALE= 1/16"=1'-0"

Revised 2/28/23

# Concept Plan **CAMBRIA** hotels & suites

Cambria Titusville, FL

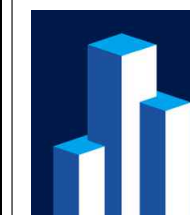

**CONSTRUCTION  
&  
DESIGN GROUP**  
OF FLORIDA

CONSTRUCTION / DESIGN & BUILD SOLUTIONS



# 5th Floor Plan

SCALE= 1/16"=1'-0"


Revised 2/28/23

# Concept Plan **CAMBRIA** Cambria Titusville, FL hotels & suites



**CONSTRUCTION  
&  
DESIGN GROUP**  
OF FLORIDA

CONSTRUCTION / DESIGN & BUILD SOLUTIONS

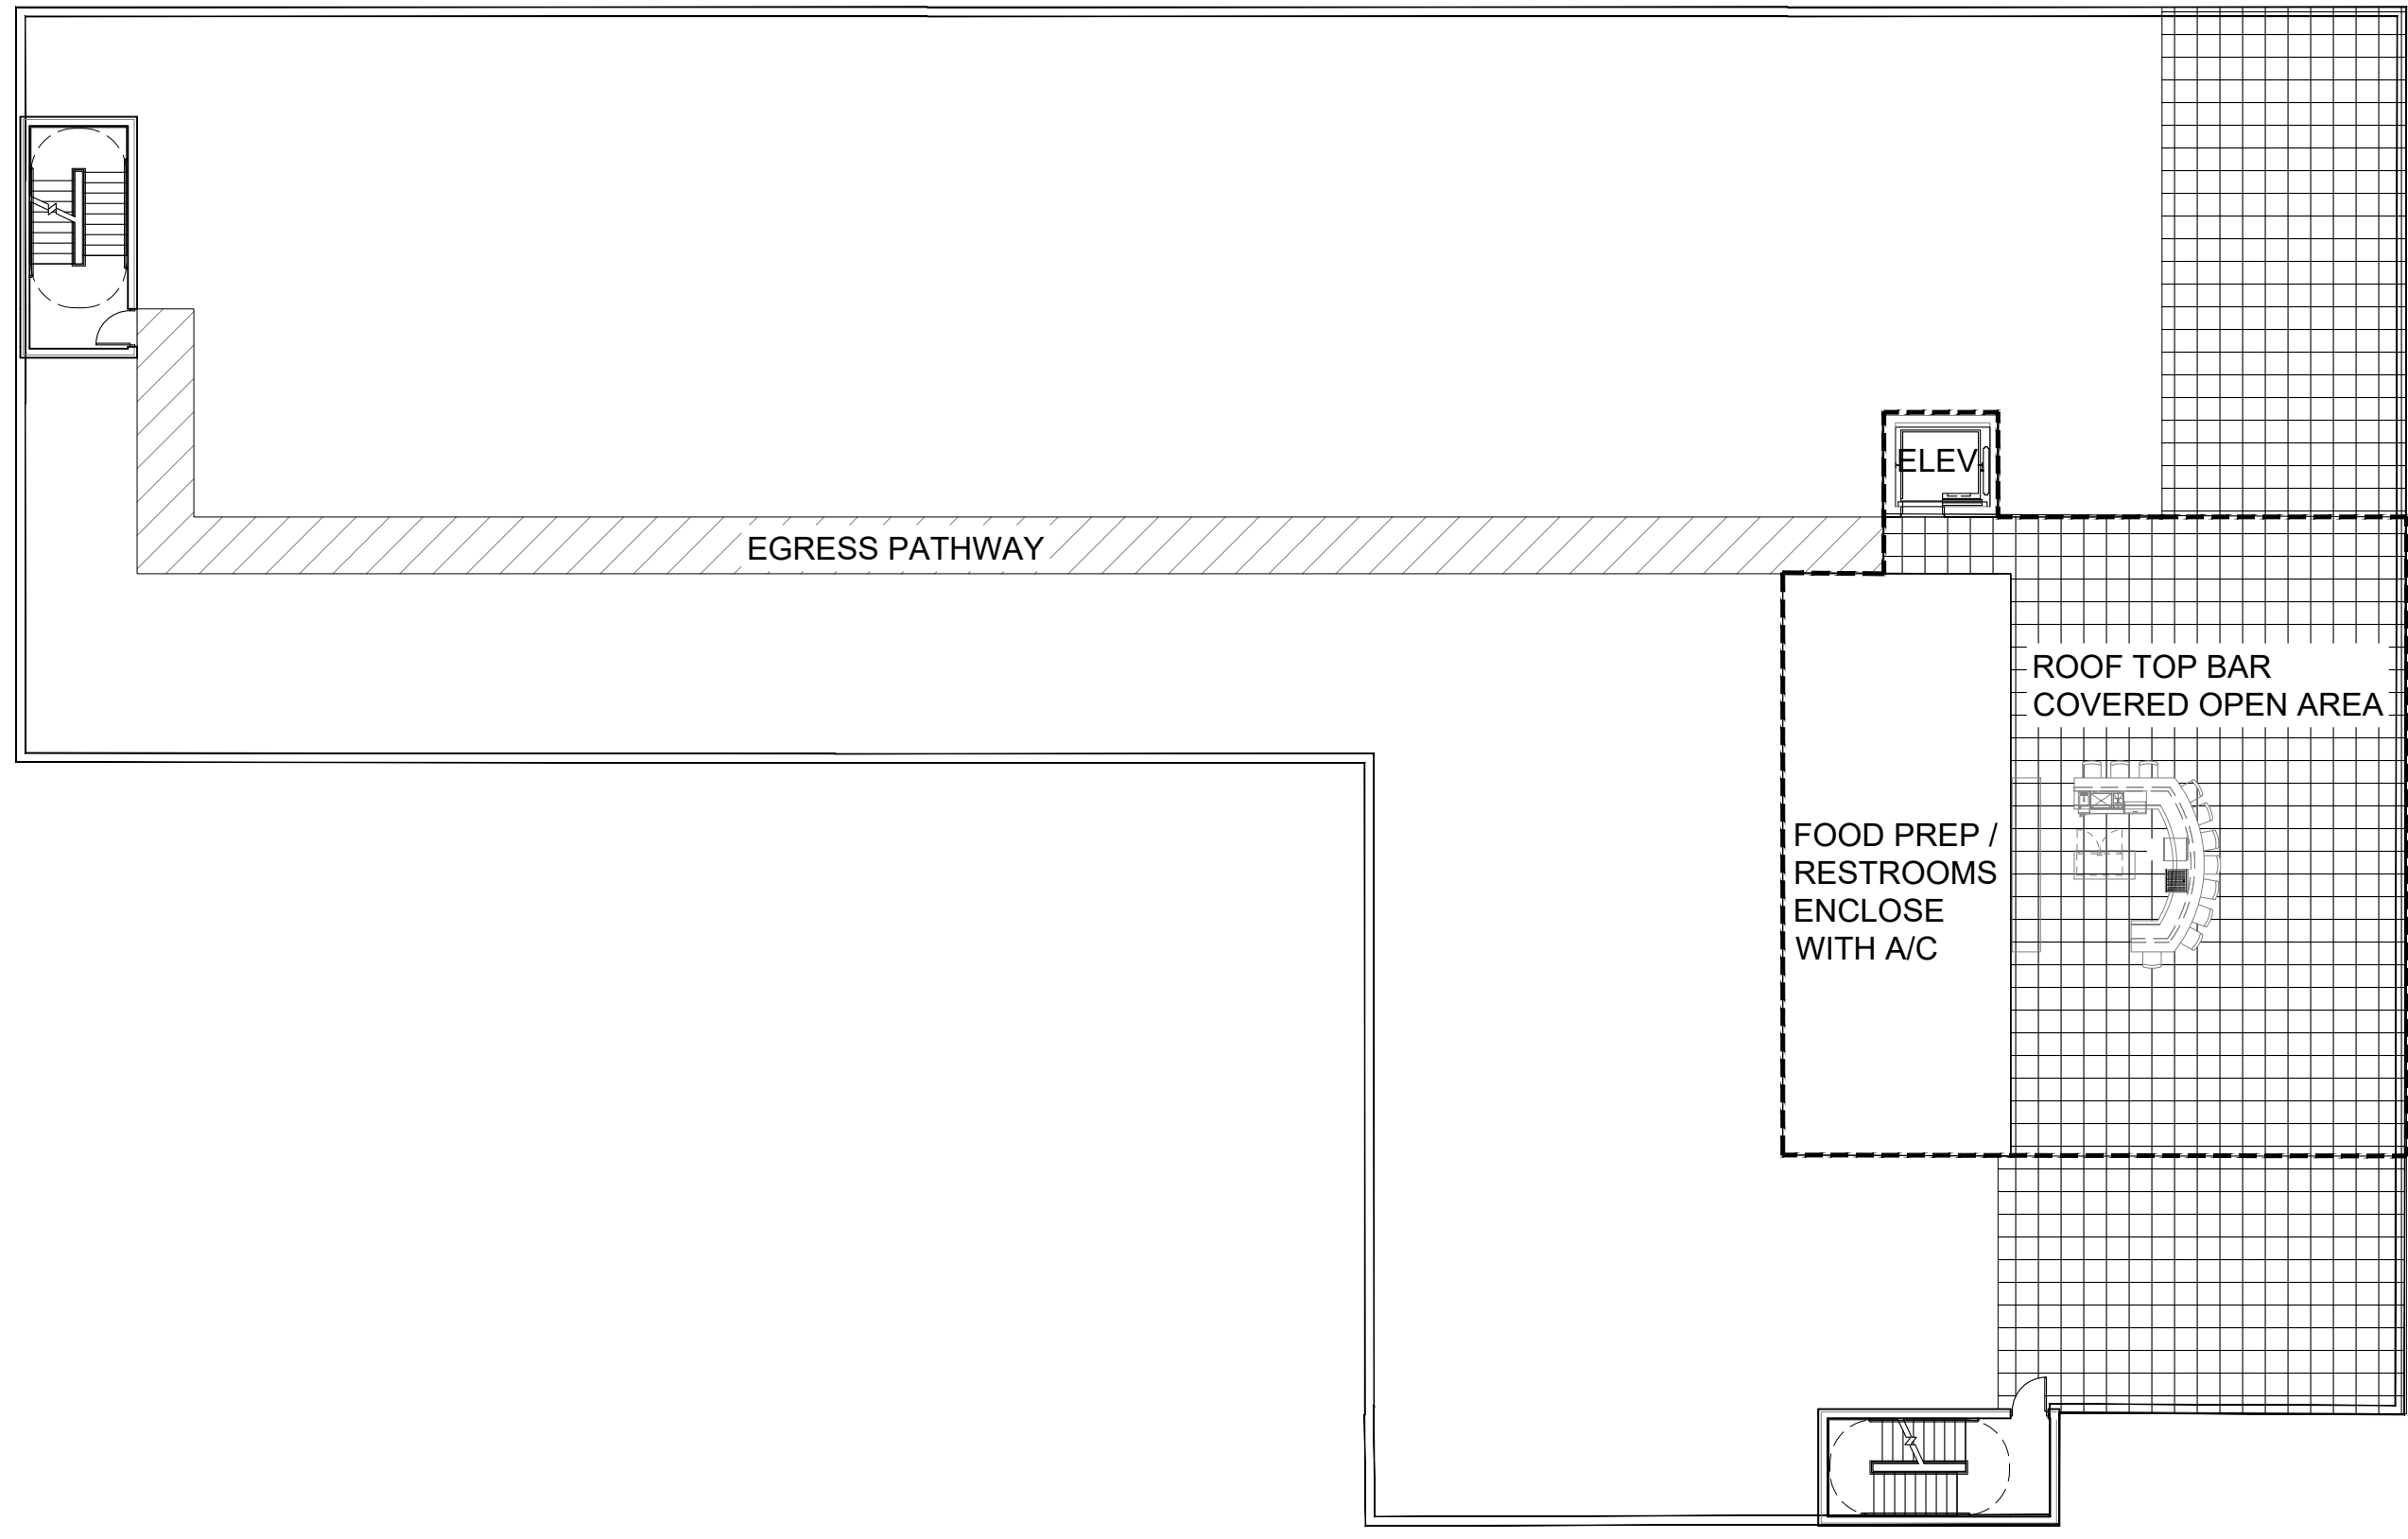

# Roof Top Bar Floor Plan

SCALE= 1/16"=1'-0"

Revised 2/28/23

Concept Plan **CAMBRIA**  
 Cambria Titusville, FL *hotels & suites*



**CONSTRUCTION  
&  
DESIGN GROUP**  
OF FLORIDA

CONSTRUCTION / DESIGN & BUILD SOLUTIONS